



# Wall & Ceiling PANEL

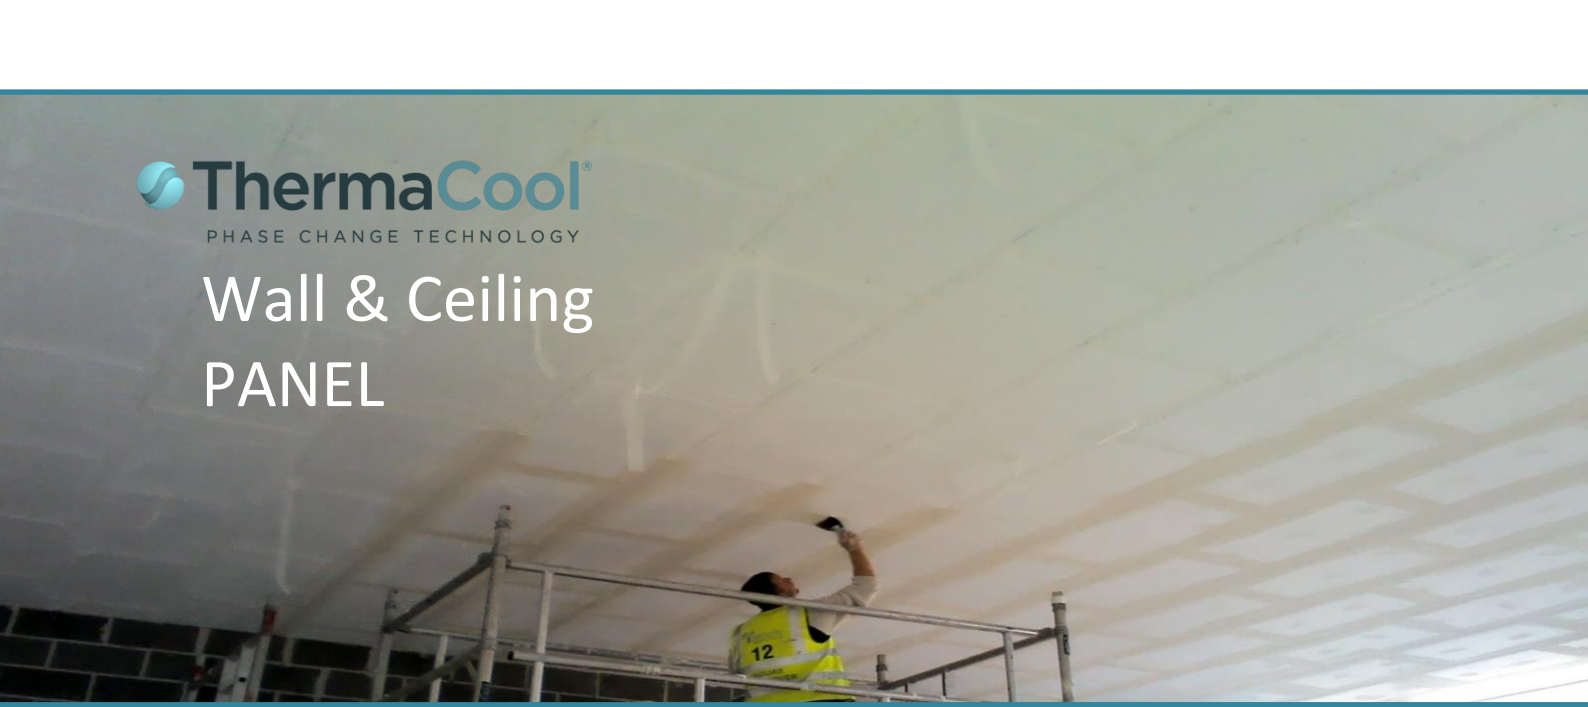

**Using Strap hangers, Primary Support Channel and MF ceiling channel**

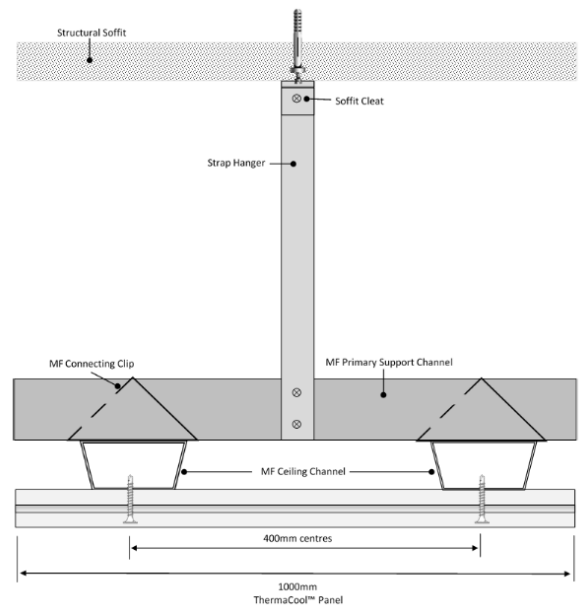

**Using Universal brackets and 'C' Channel**

